


Scale 1:50 @ A3

R 119	Colour
	Lantern Type
Chn 000	Control Channel
Dim 0/000	Dimmer
Pch 0/000	Sub Patch Outlet

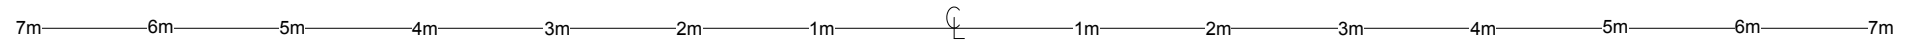

### The Glasshouse Standard Front of House Instrument Schedule

	ETC Source 4, 5deg 750w Profile		ETC Source 4, 10deg 750w Profile		Lycian Short Throw Followspot		ETC Source 4 14deg 750w Profile		ETC Source 4 15-30 Zoom 750w Profile		ETC Source 4 19deg 750w Profile
--	------------------------------------	--	-------------------------------------	--	----------------------------------	--	------------------------------------	--	---	--	------------------------------------

Show Name Glasshouse Standard Front of House Lighting 2017		
Reference GH FOH Lighting	Drawn By Sean O'Brien	Date 26/02/2017
CAD File Name GH STD 2017/1		