



LIGHTING BRIDGE NO. 1

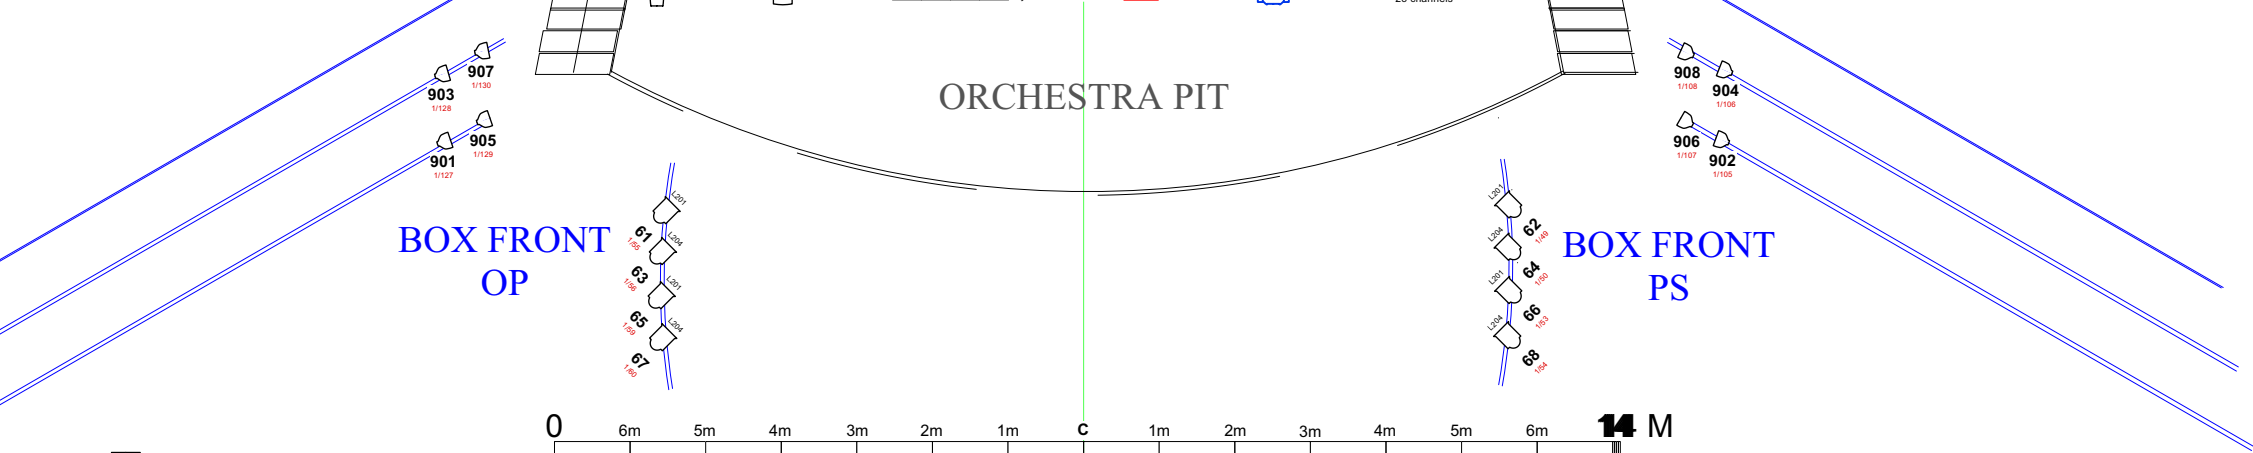

LIGHTING BRIDGE NO. 2

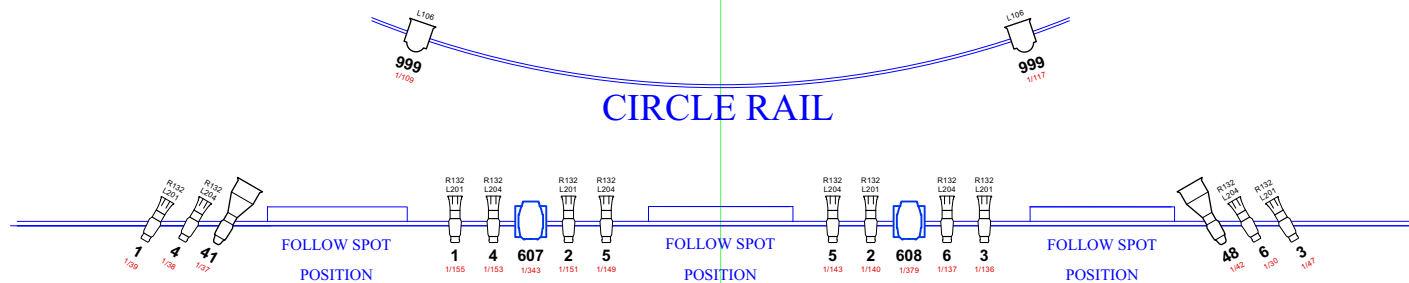